


- STAFF / OFFICIAL Shared Zone
- HAWKS Administration
- HAWKS Players Facilities
- MATCH DAY Coaches / Media Boxes
- Building Services / Storage

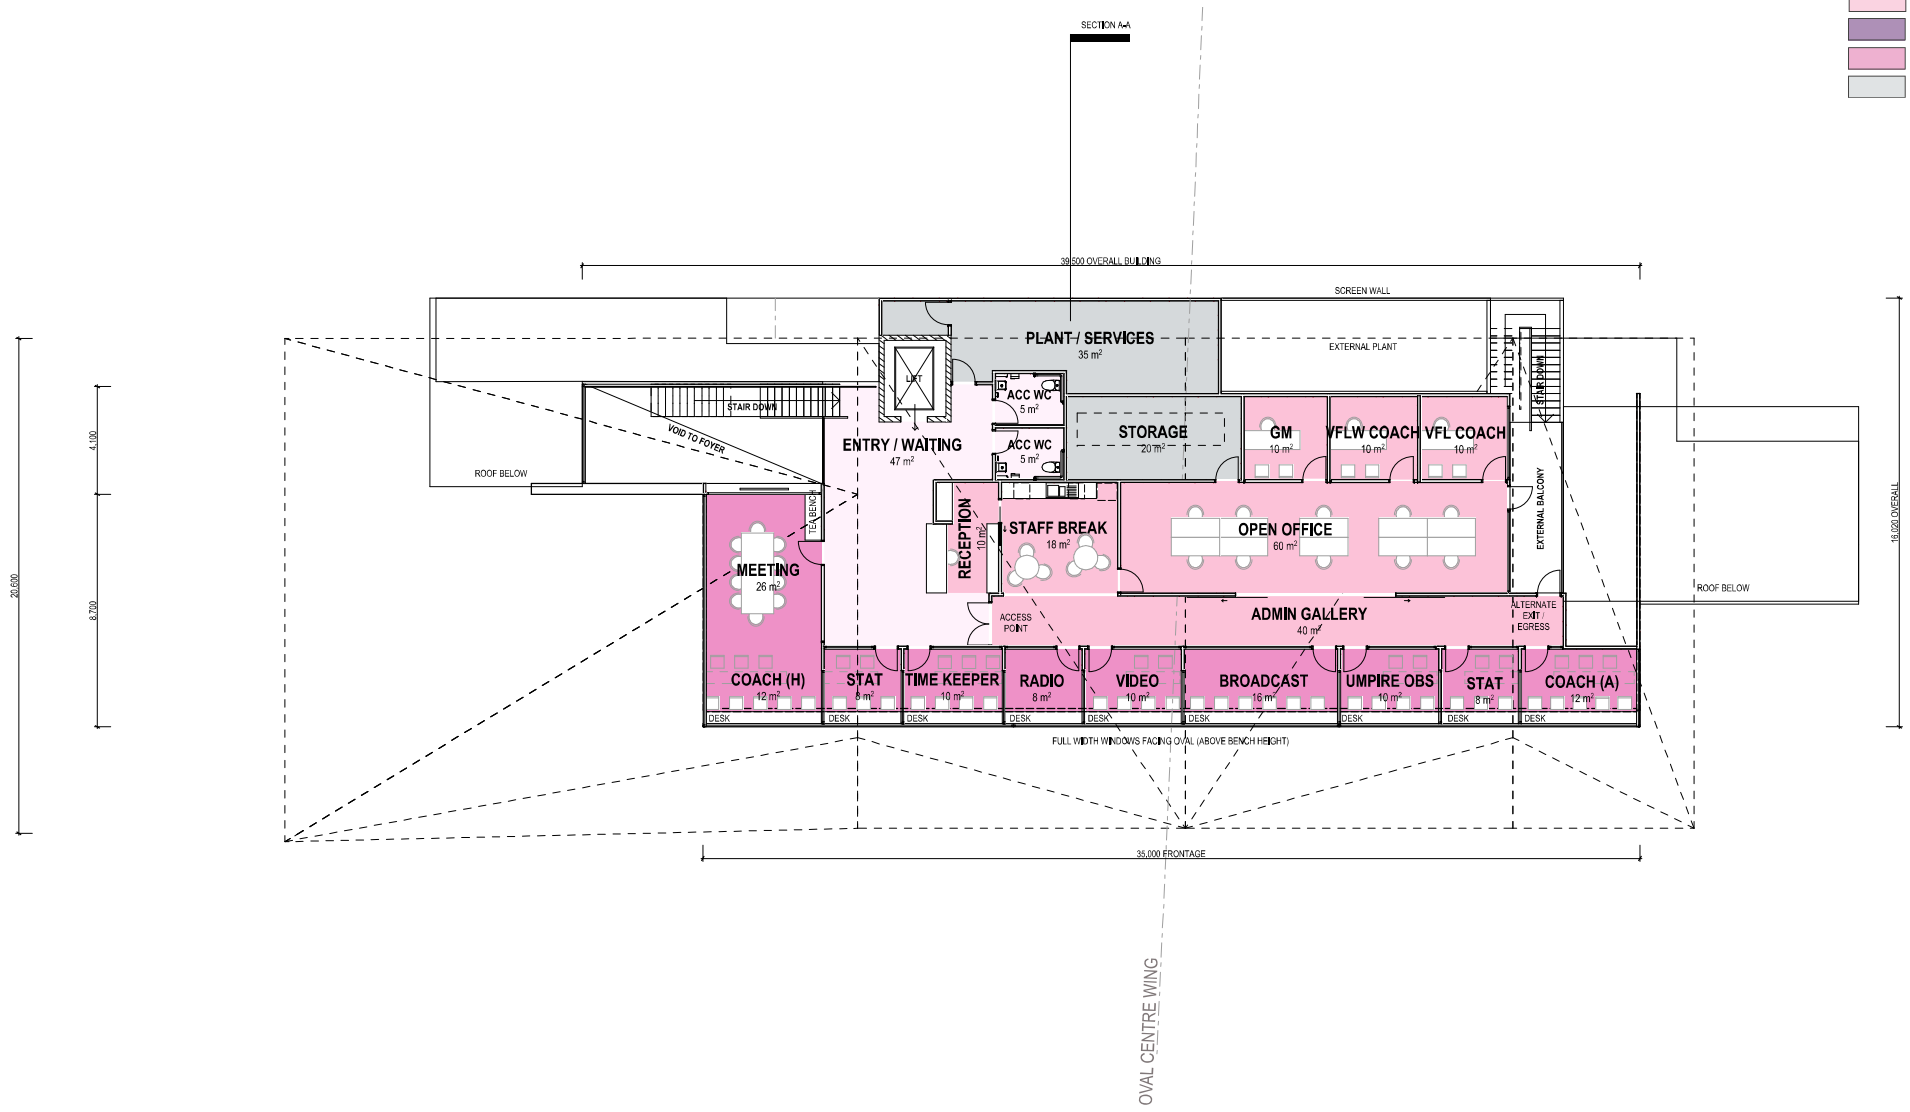

HB Arch architecture & planning
 Except as allowed under copyright act, no part of this drawing may be reproduced or otherwise dealt with without written permission of HB Arch.